


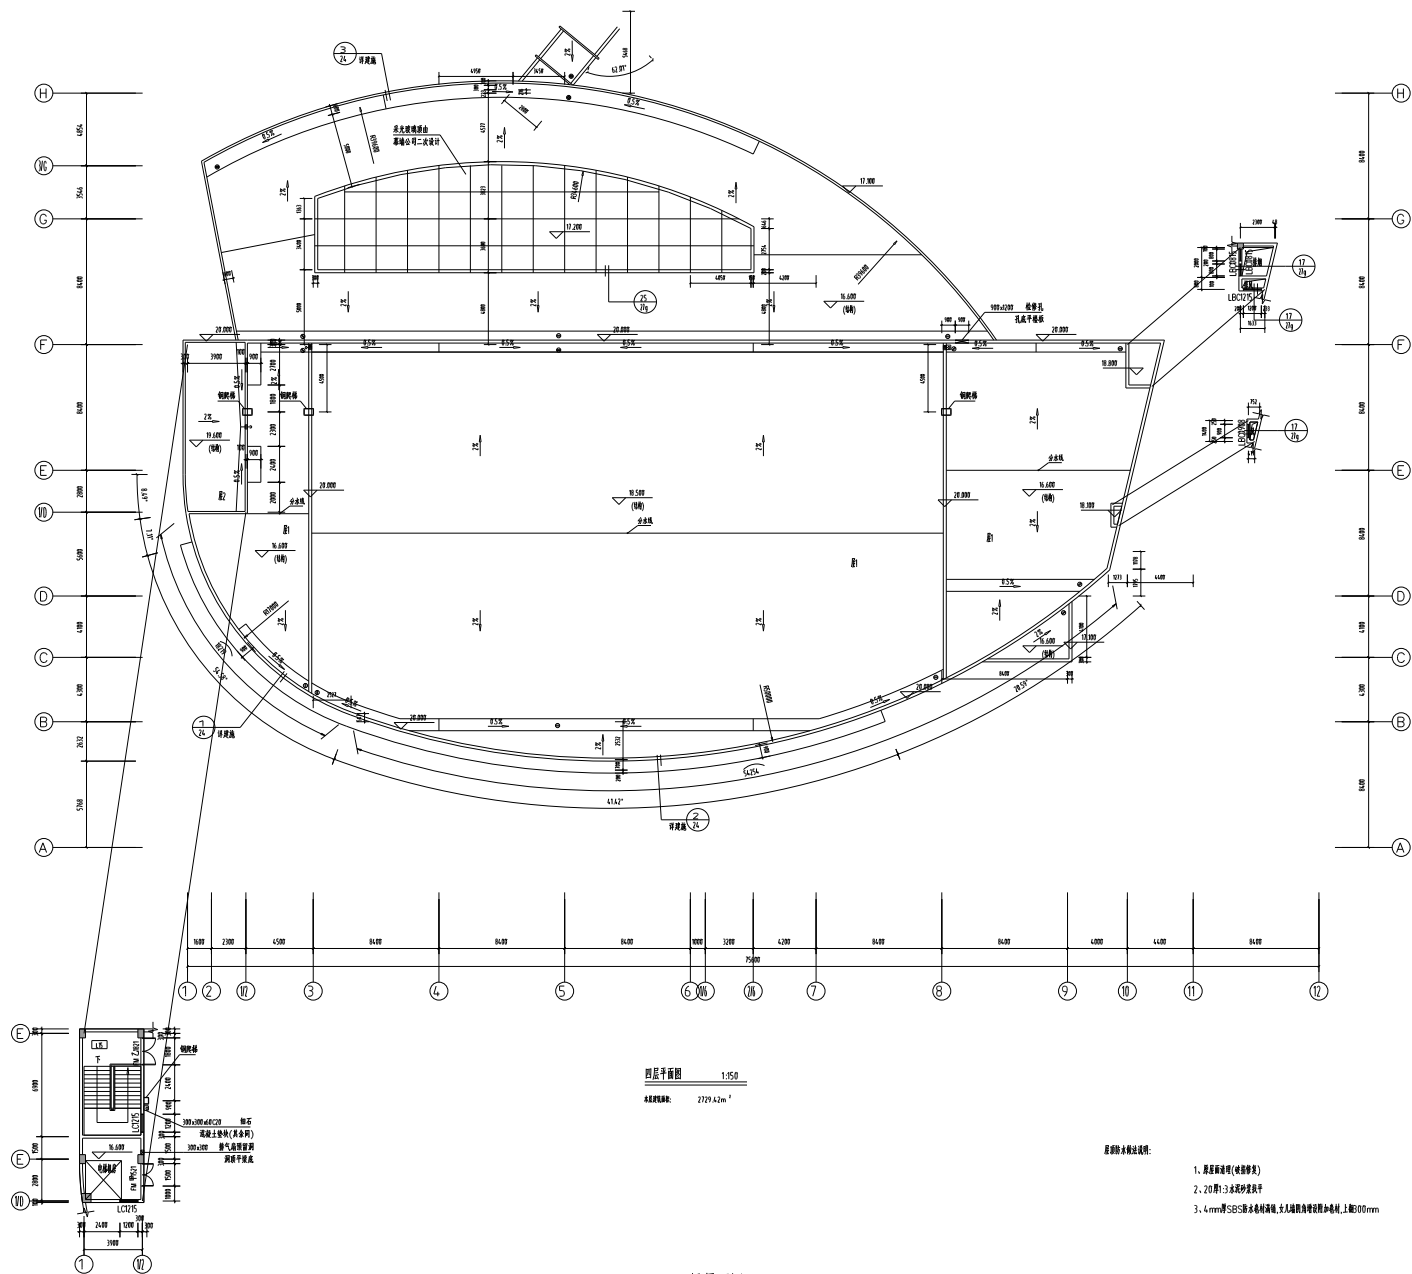

基本尺寸仅供参考,施工详细尺寸由现场测定。
FOR COORDINATION ONLY ,NOT FOR CONSTRUCTION.

修改 REVISIONS		
Rev.No.	Reasons For Revision	Date

本设计之知识产权属本公司所有,任何复制或使用时,均须获得书面授权。
Do not measure this drawing. Any of labelled dimension in it should be verified on site.

The property rights of design is belong to our company. Any copy or use should be rewarded by our written authorization. Do not measure this drawing. Any of labelled dimension in it should be verified on site.

建设单位 Architect			
工程名称 Project			
徐州人力资源服务中心办公场所 维修改造项目			
图名 Drawing Title			
四层平面图			
项目编号 Job NO.			
项目负责人 Pro.Chief			
设计师 Designer			
绘图 Drawing			
审定 Approved			
校对 Checked			
会签日期 Date	2025.07	比例 Scale	
图别 Stama	建筑	版次 Edition	第一版
图框编号 Sheet NO.	FS-01		

