

仓库平面布置图

PLAN SCALE:1/100

基本尺寸仅供参考,施工详细尺寸由现场测定。
FOR COORDINATION ONLY, NOT FOR CONSTRUCTION.

图例: 每层75mm砖块+15mm砂浆基层+9mm防水层

修改
REVISIONS

Rev.No.	Reasons For Revision	Date
<input type="checkbox"/>	变更用图	
<input checked="" type="checkbox"/>	施工用图	
<input type="checkbox"/>	图标用图	
<input type="checkbox"/>	业主确认图纸	
<input type="checkbox"/>	深化方案用图	
<input type="checkbox"/>	方案用图	

本设计之知识产权属本公司所有,任何复印或使用,均需获得书面授权。
不可出售图纸,所有在图面上标注的尺寸,均在现场复核和修正。

The property rights of design is belong to our company. Any copy or use should be rewarded by our written authorization. Do not measure this drawing. Any of labelled dimension in it should be verified and revised on spot.

建设单位
Architect

工程名称
Project

贵州人和大数据中心办公楼
维修改造项目

图纸内容
Drawing Title

仓库平面布置图

项目编号
Job NO.

项目负责
Pro.Chief

设计师
Designer

制图
Drawing

审定
Approved

校对
Checked

绘图日期
Date


比列
Scale

图号
Stoma

版次
Edition

图纸编号
Sheet NO.

PL-008

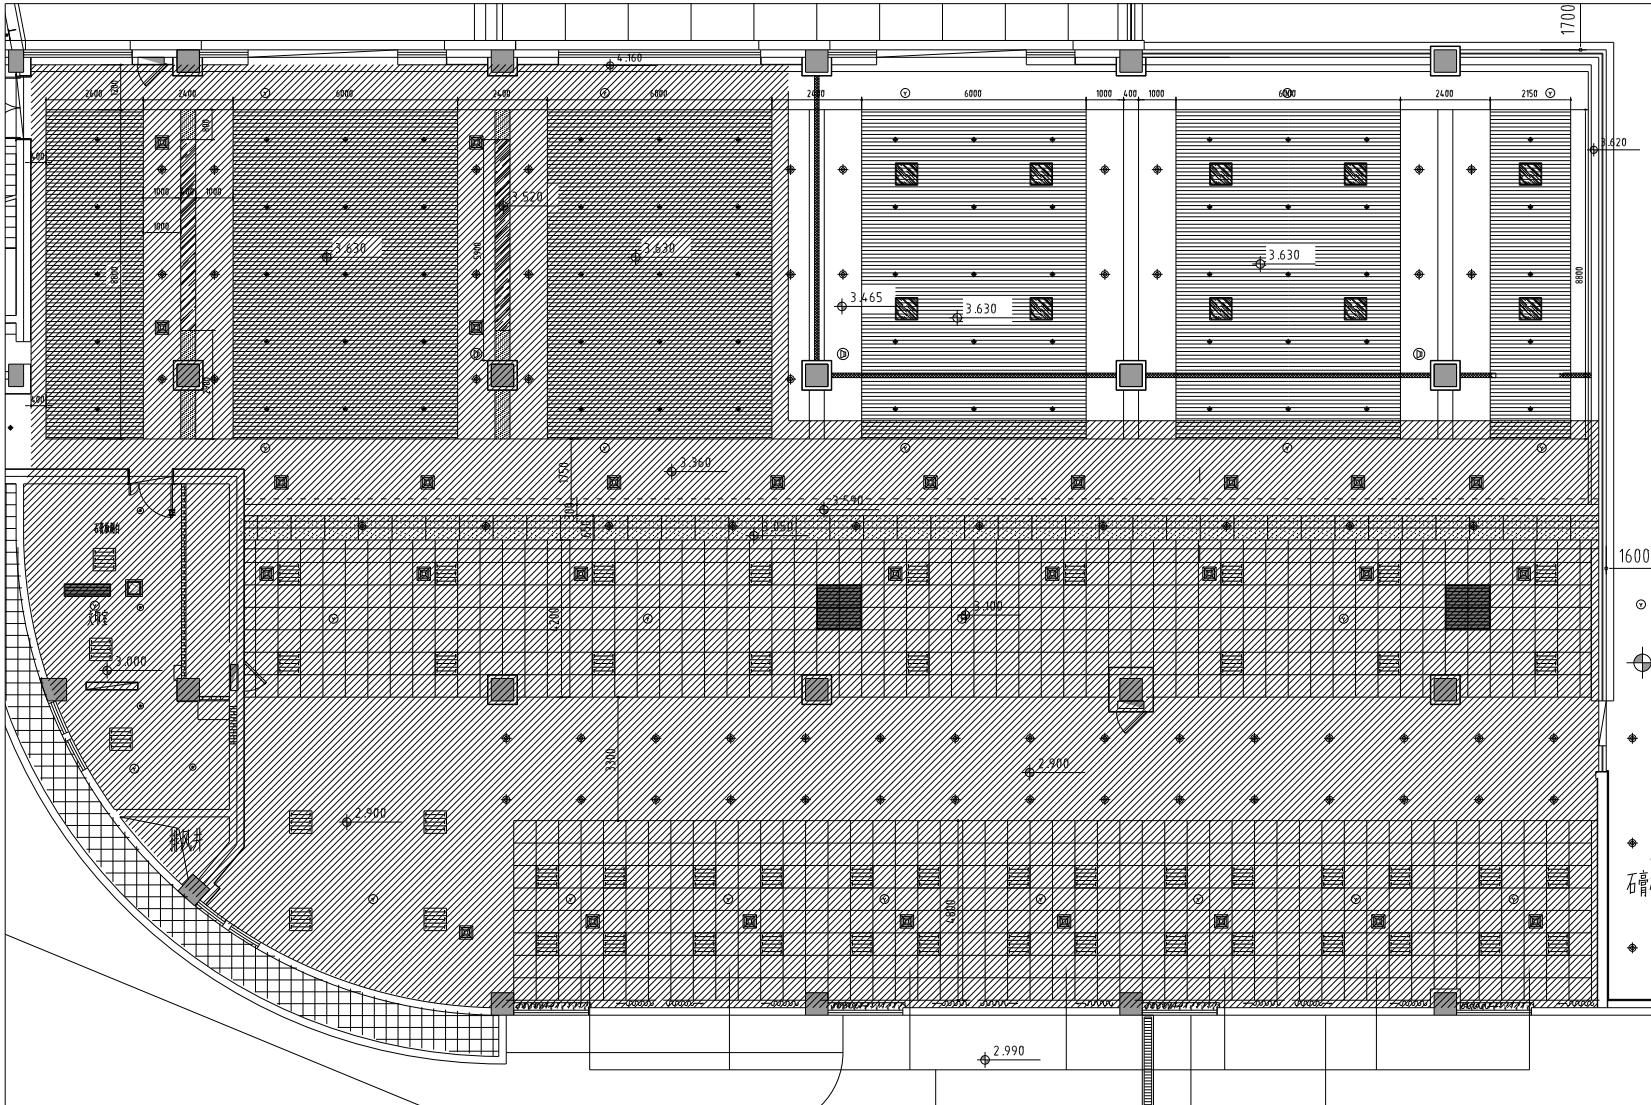

仓库平面布置图

PLAN SCALE:1/100

基本尺寸仅供参考,施工详细尺寸由现场测定。
FOR COORDINATION ONLY, NOT FOR CONSTRUCTION.

修改 REVISIONS		
Rev.No.	Reasons For Revision	Date
<input type="checkbox"/>	变更用图	
<input checked="" type="checkbox"/>	施工用图	
<input type="checkbox"/>	图标用图	
<input type="checkbox"/>	业主确认图纸	
<input type="checkbox"/>	深化方案用图	
<input type="checkbox"/>	方案用图	

本设计之知识产权属本公司所有,任何复印或使用,均需获得书面授权。
不可度量图纸,所有在图面上标注的尺寸,均在现场实测标正。

The property rights of design is belong to our company. Any copy or use should be rewarded by our written authorization.
Do not measure this drawing. Any of labelled dimension in it should be verified and revised on spot.

建设单位 Architect			
工程名称 Project			
贵州人和资源服务中心办公楼 维修改造项目			
图纸内容 Drawing Title			
仓库平面布置图			
项目编号 Job NO.			
项目负责 Pro.Chtlef			
设计师 Designer			
制图 Drawing			
审定 Approved			
校对 Checked			
出图日期 Date	2025.07	比例 Scale	
图号 Stamp	装订	页次 Edition	第一版
图纸编号 Sheet NO.	PL-009		