


70264

入口

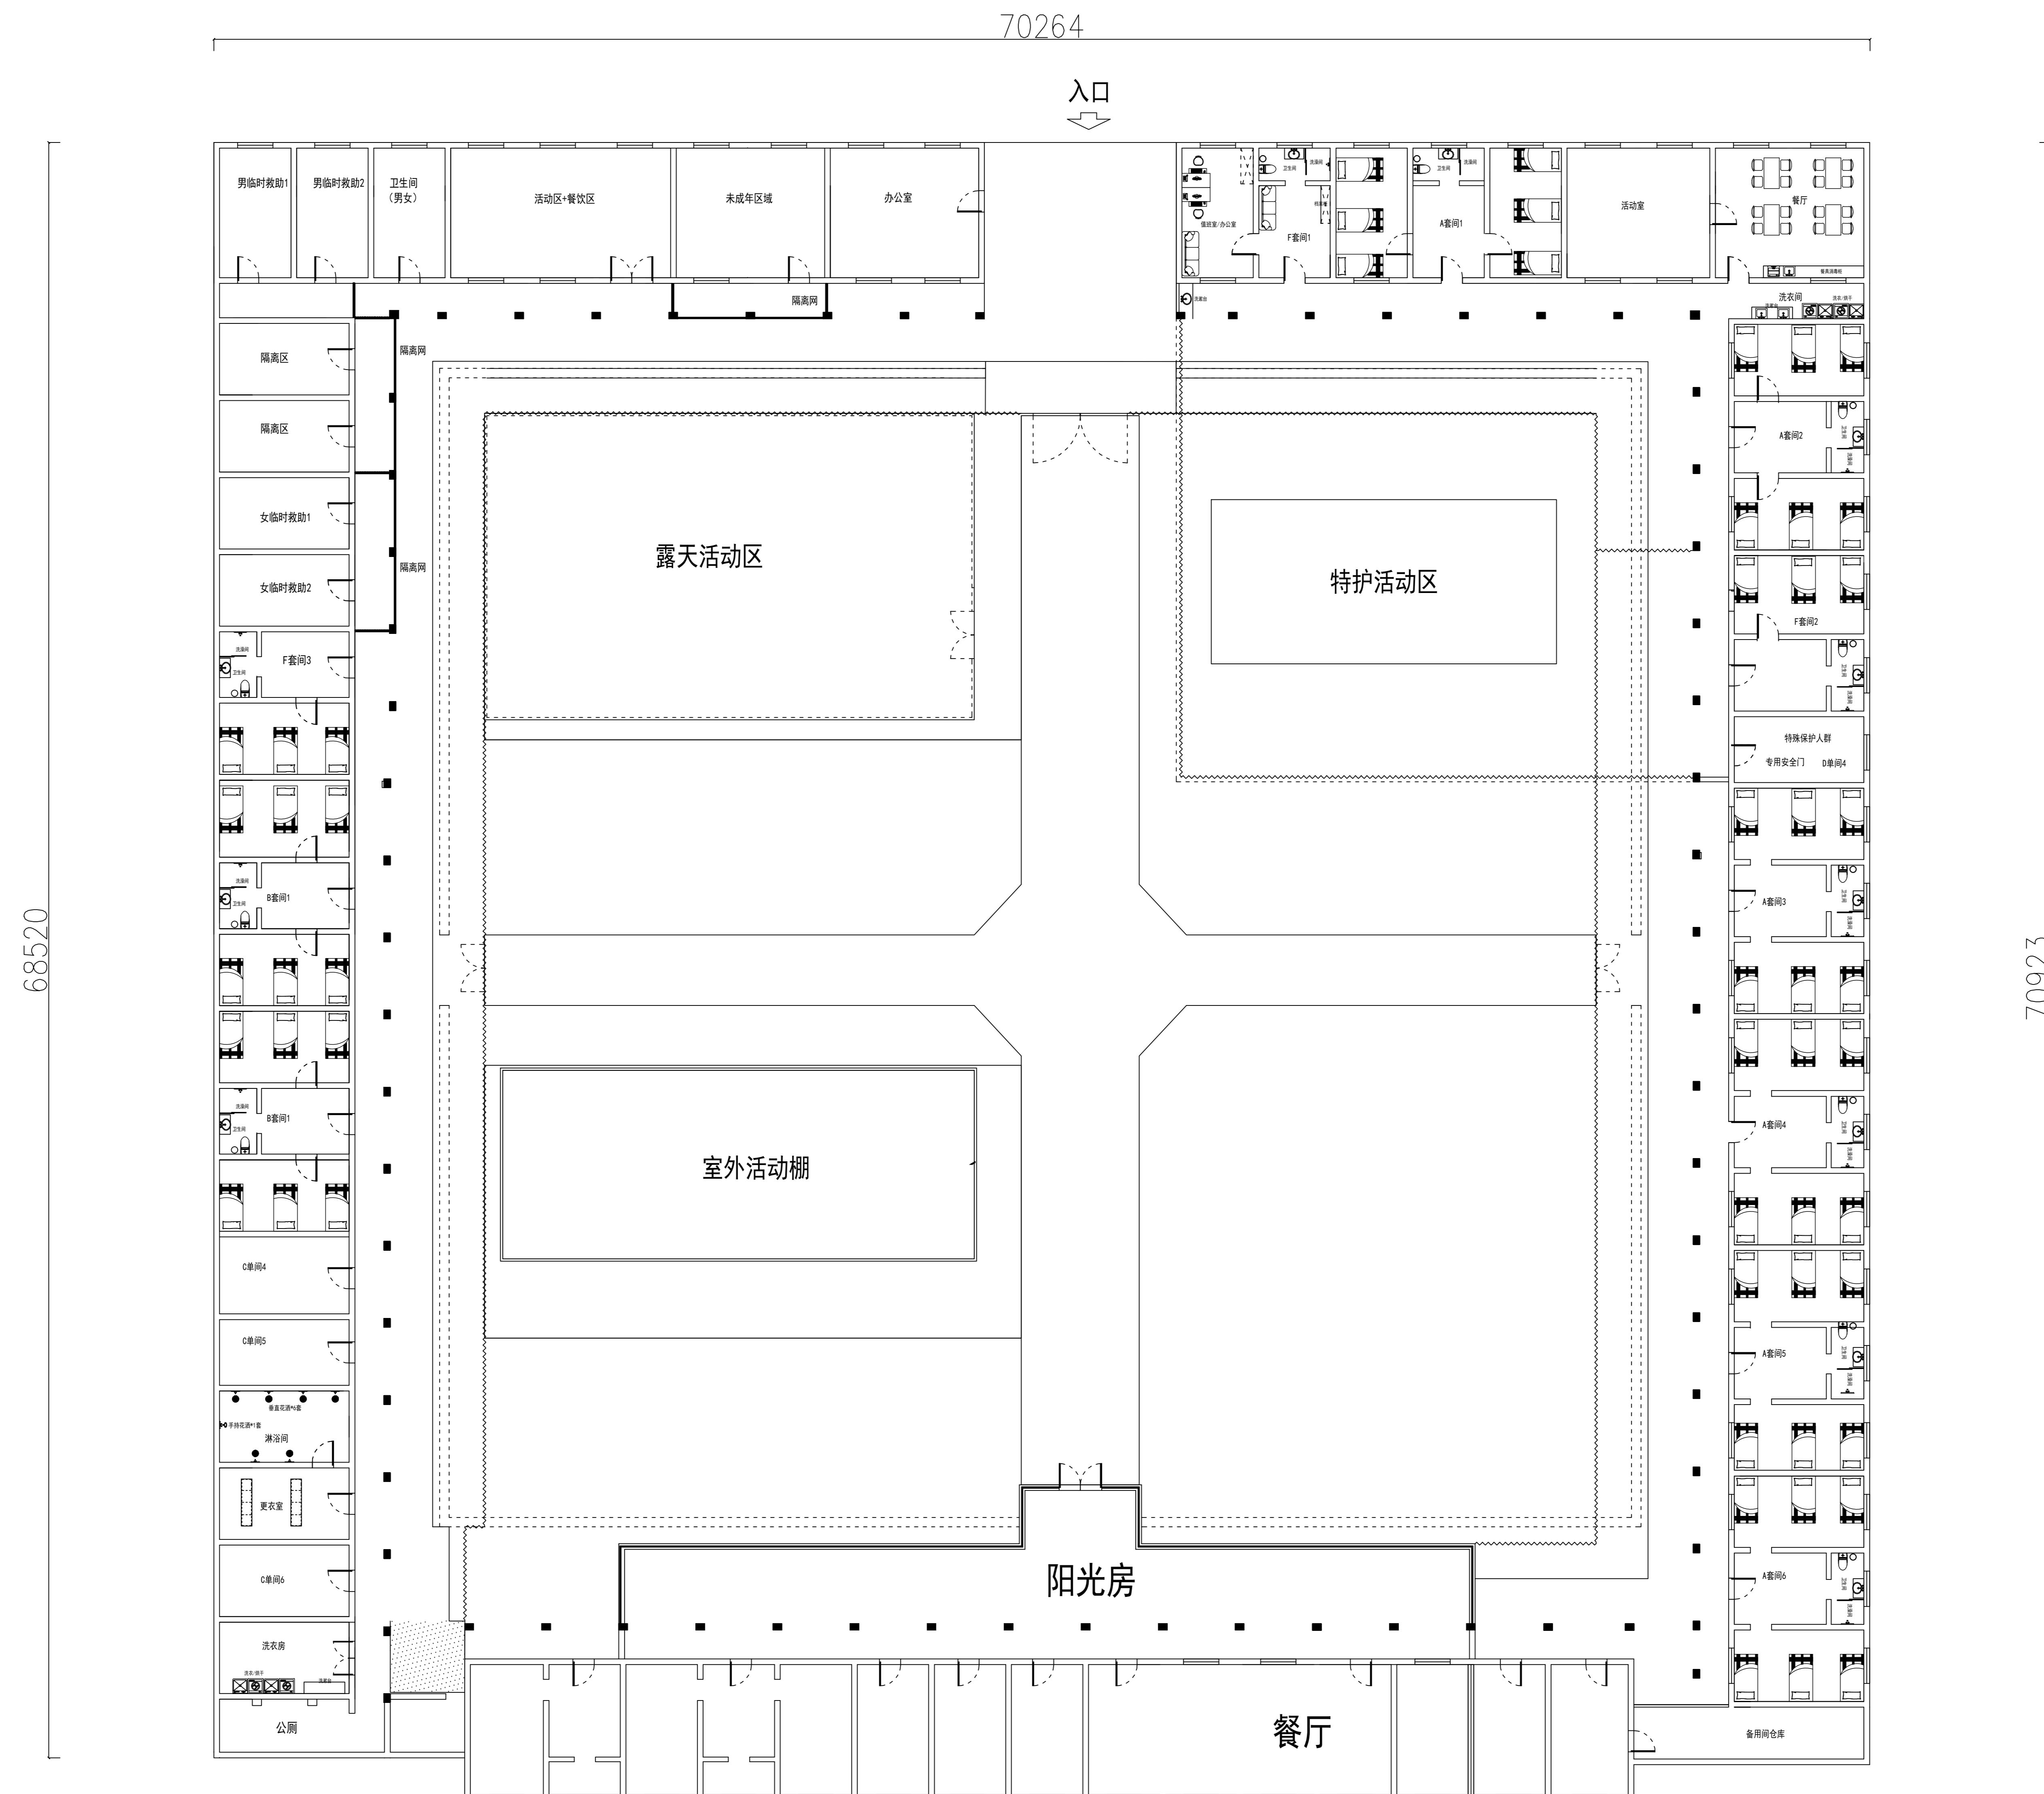

68520

70923

平面布置图

49601